



O- Estudio volumétrico parcelas E

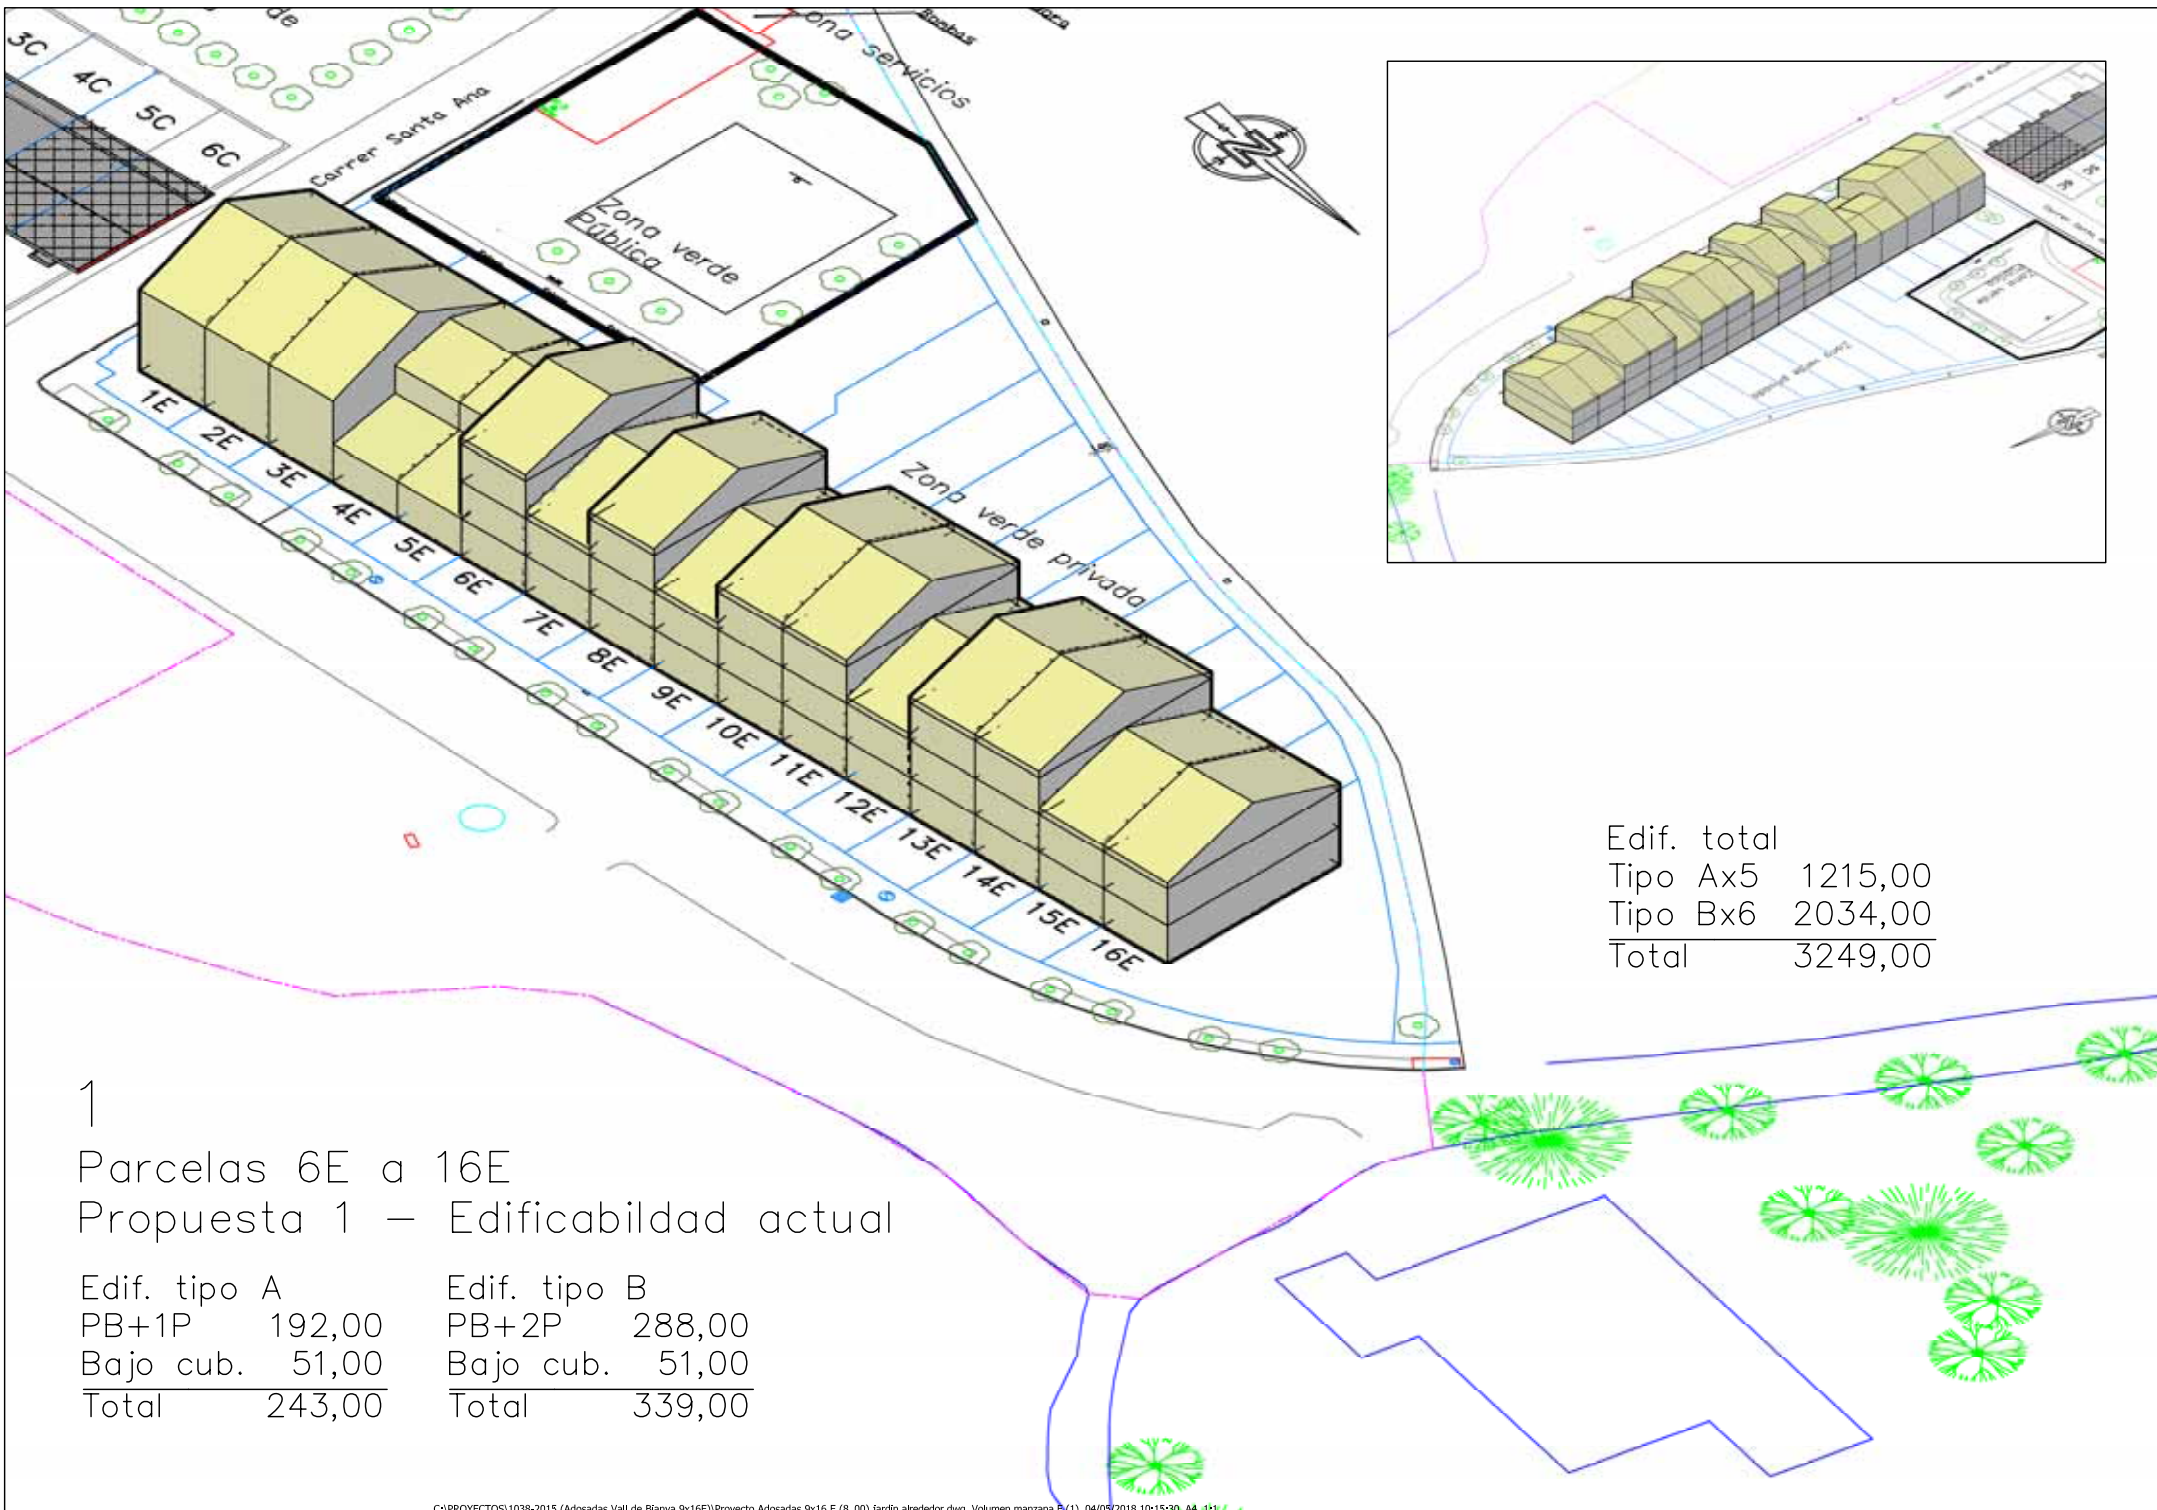

Edif. total	
Tipo Ax5	1215,00
Tipo Bx6	2034,00
<u>Total</u>	<u>3249,00</u>

1  
 Parcelas 6E a 16E  
 Propuesta 1 – Edificabilidad actual


Edif. tipo A	Edif. tipo B
PB+1P 192,00	PB+2P 288,00
Bajo cub. 51,00	Bajo cub. 51,00
<u>Total 243,00</u>	<u>Total 339,00</u>

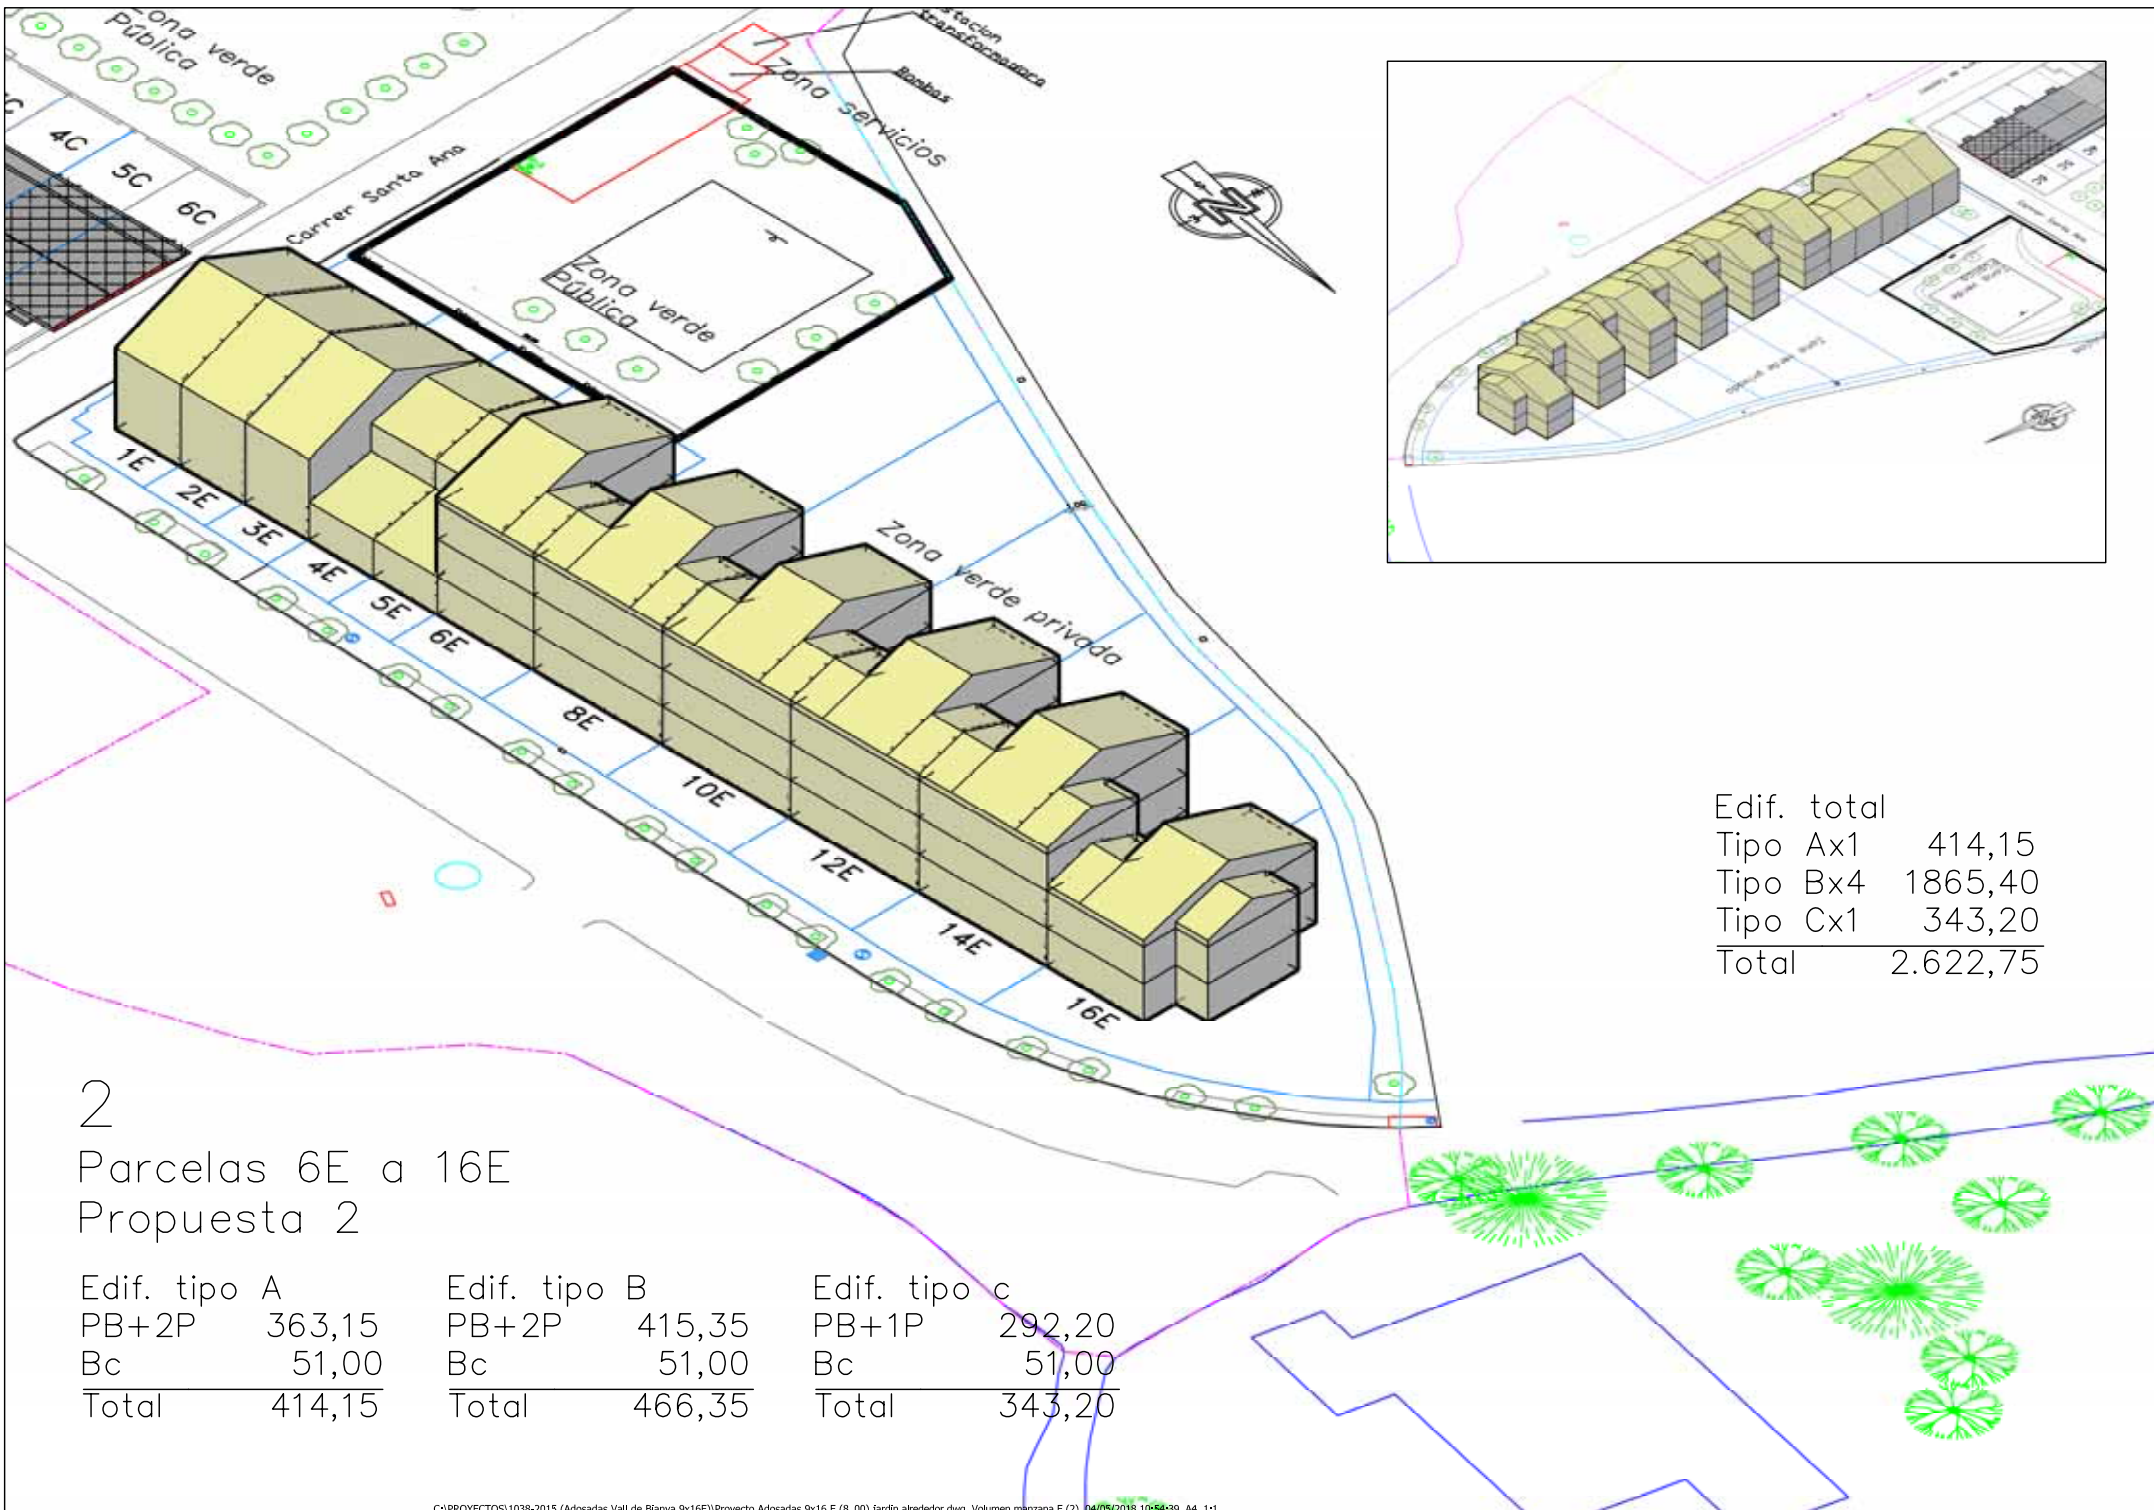

Edif. total	
Tipo Ax1	414,15
Tipo Bx4	1865,40
Tipo Cx1	343,20
<u>Total</u>	<u>2.622,75</u>

2  
Parcelas 6E a 16E  
Propuesta 2


Edif. tipo A		Edif. tipo B		Edif. tipo c	
PB+2P	363,15	PB+2P	415,35	PB+1P	292,20
Bc	51,00	Bc	51,00	Bc	51,00
<u>Total</u>	<u>414,15</u>	<u>Total</u>	<u>466,35</u>	<u>Total</u>	<u>343,20</u>

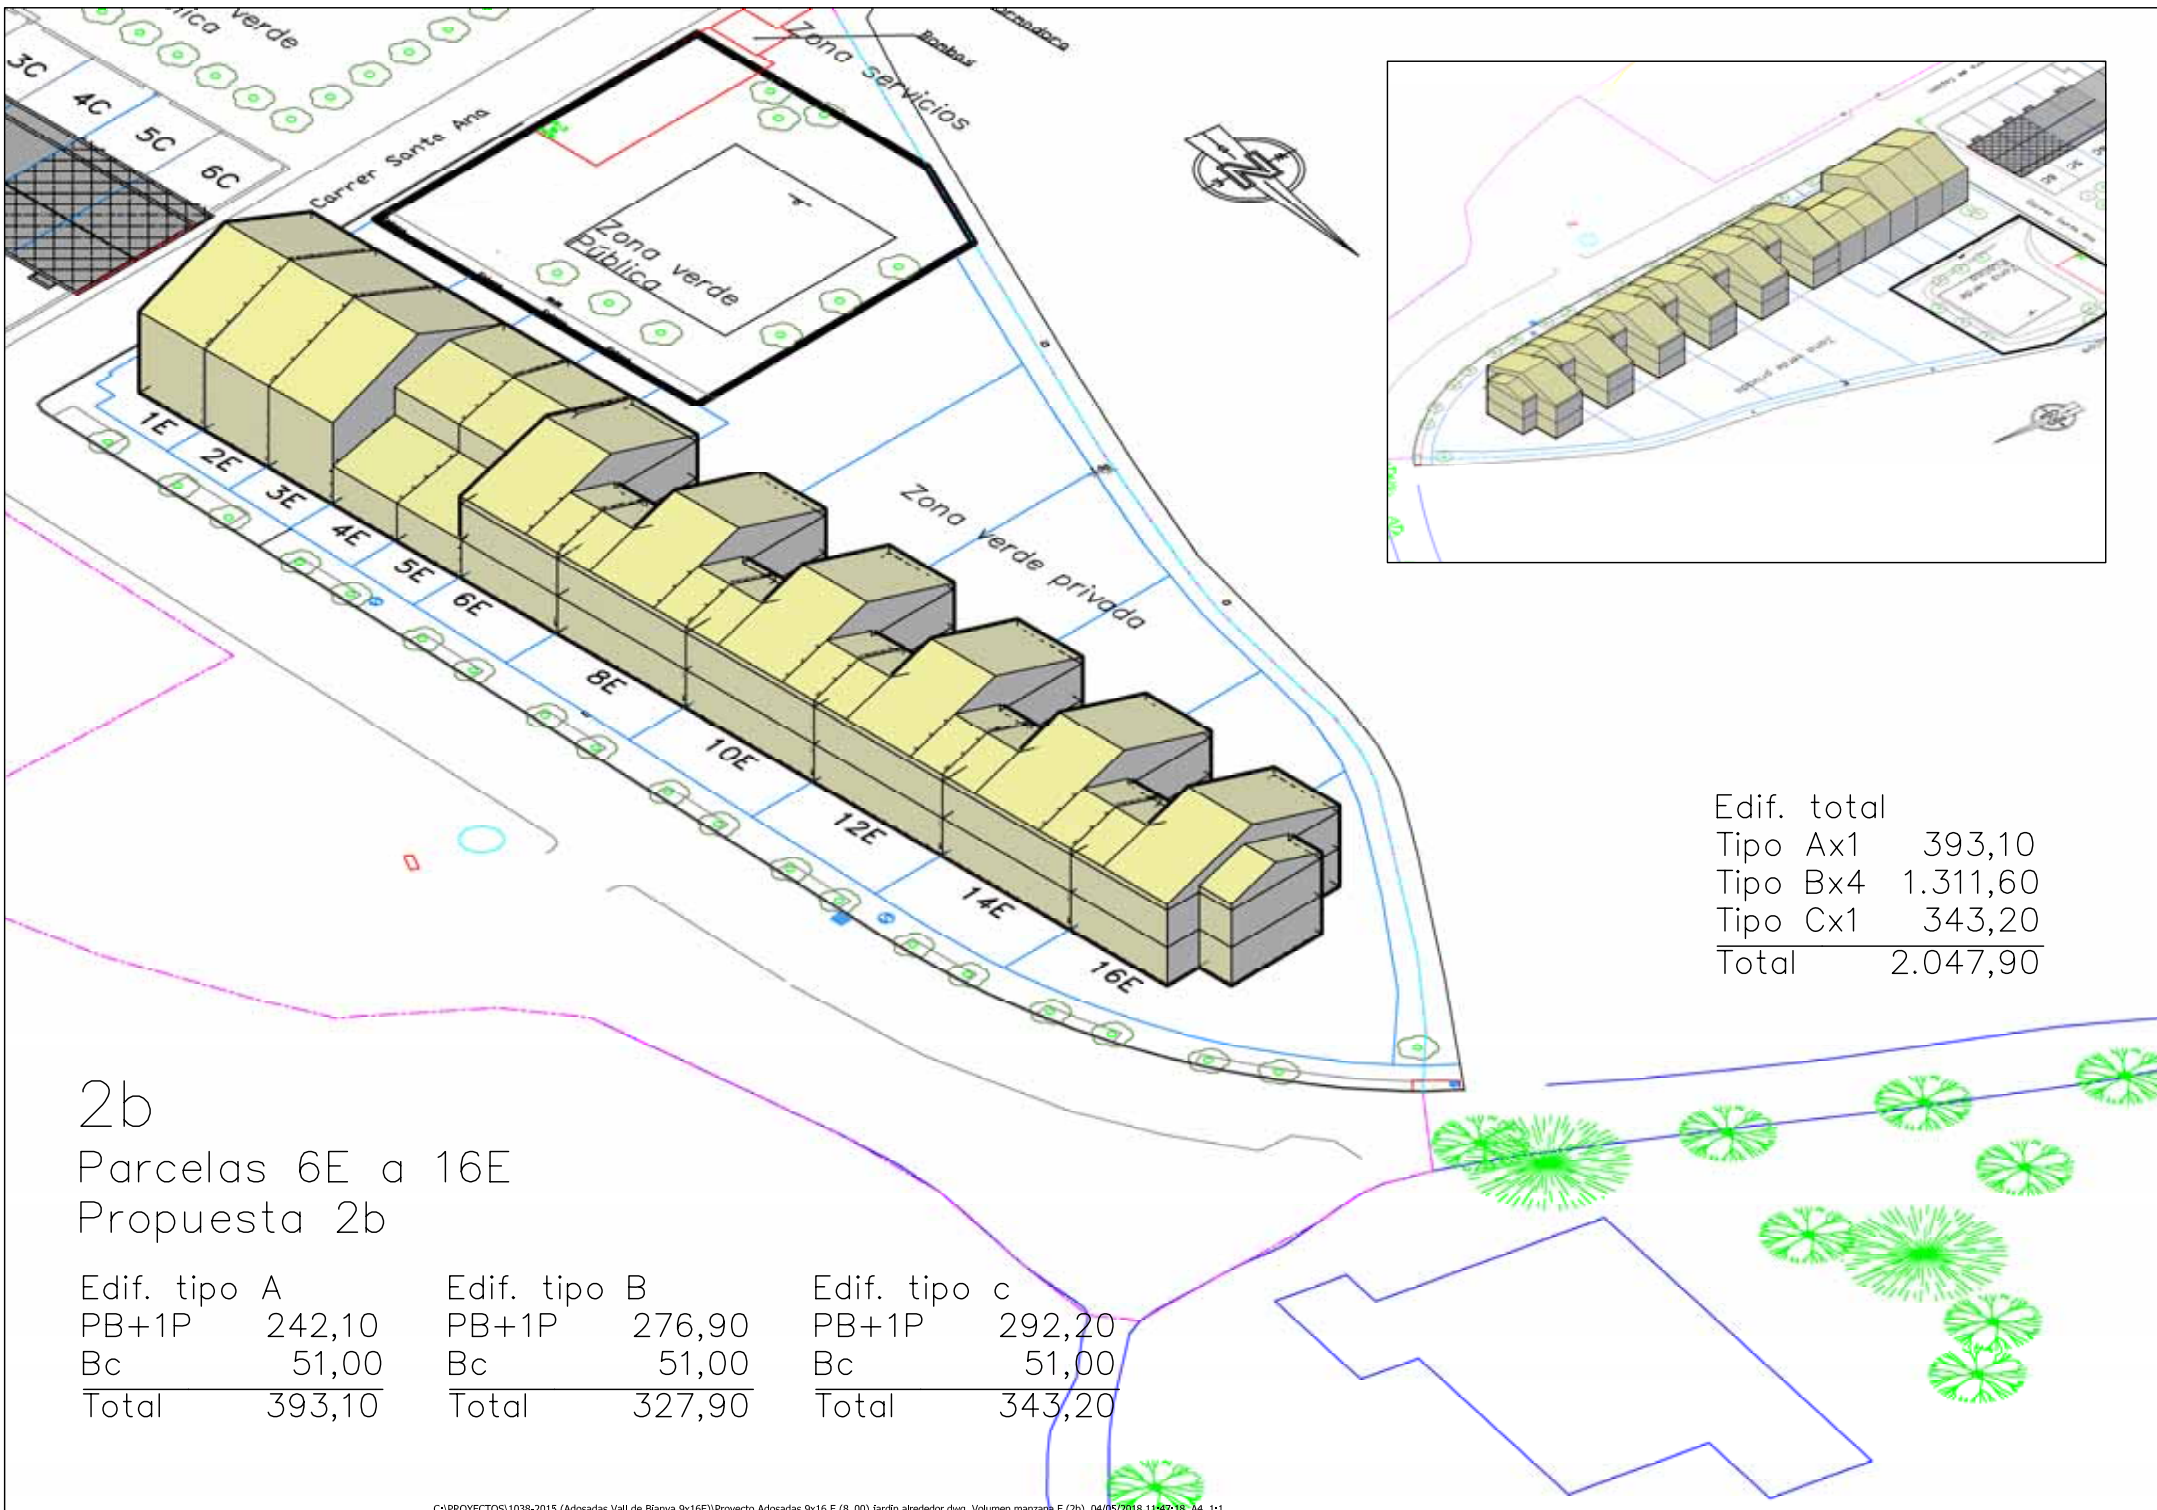

Edif. total	
Tipo Ax1	393,10
Tipo Bx4	1.311,60
Tipo Cx1	343,20
<b>Total</b>	<b>2.047,90</b>

2b  
 Parcelas 6E a 16E  
 Propuesta 2b


Edif. tipo A		Edif. tipo B		Edif. tipo c	
PB+1P	242,10	PB+1P	276,90	PB+1P	292,20
Bc	51,00	Bc	51,00	Bc	51,00
<b>Total</b>	<b>393,10</b>	<b>Total</b>	<b>327,90</b>	<b>Total</b>	<b>343,20</b>

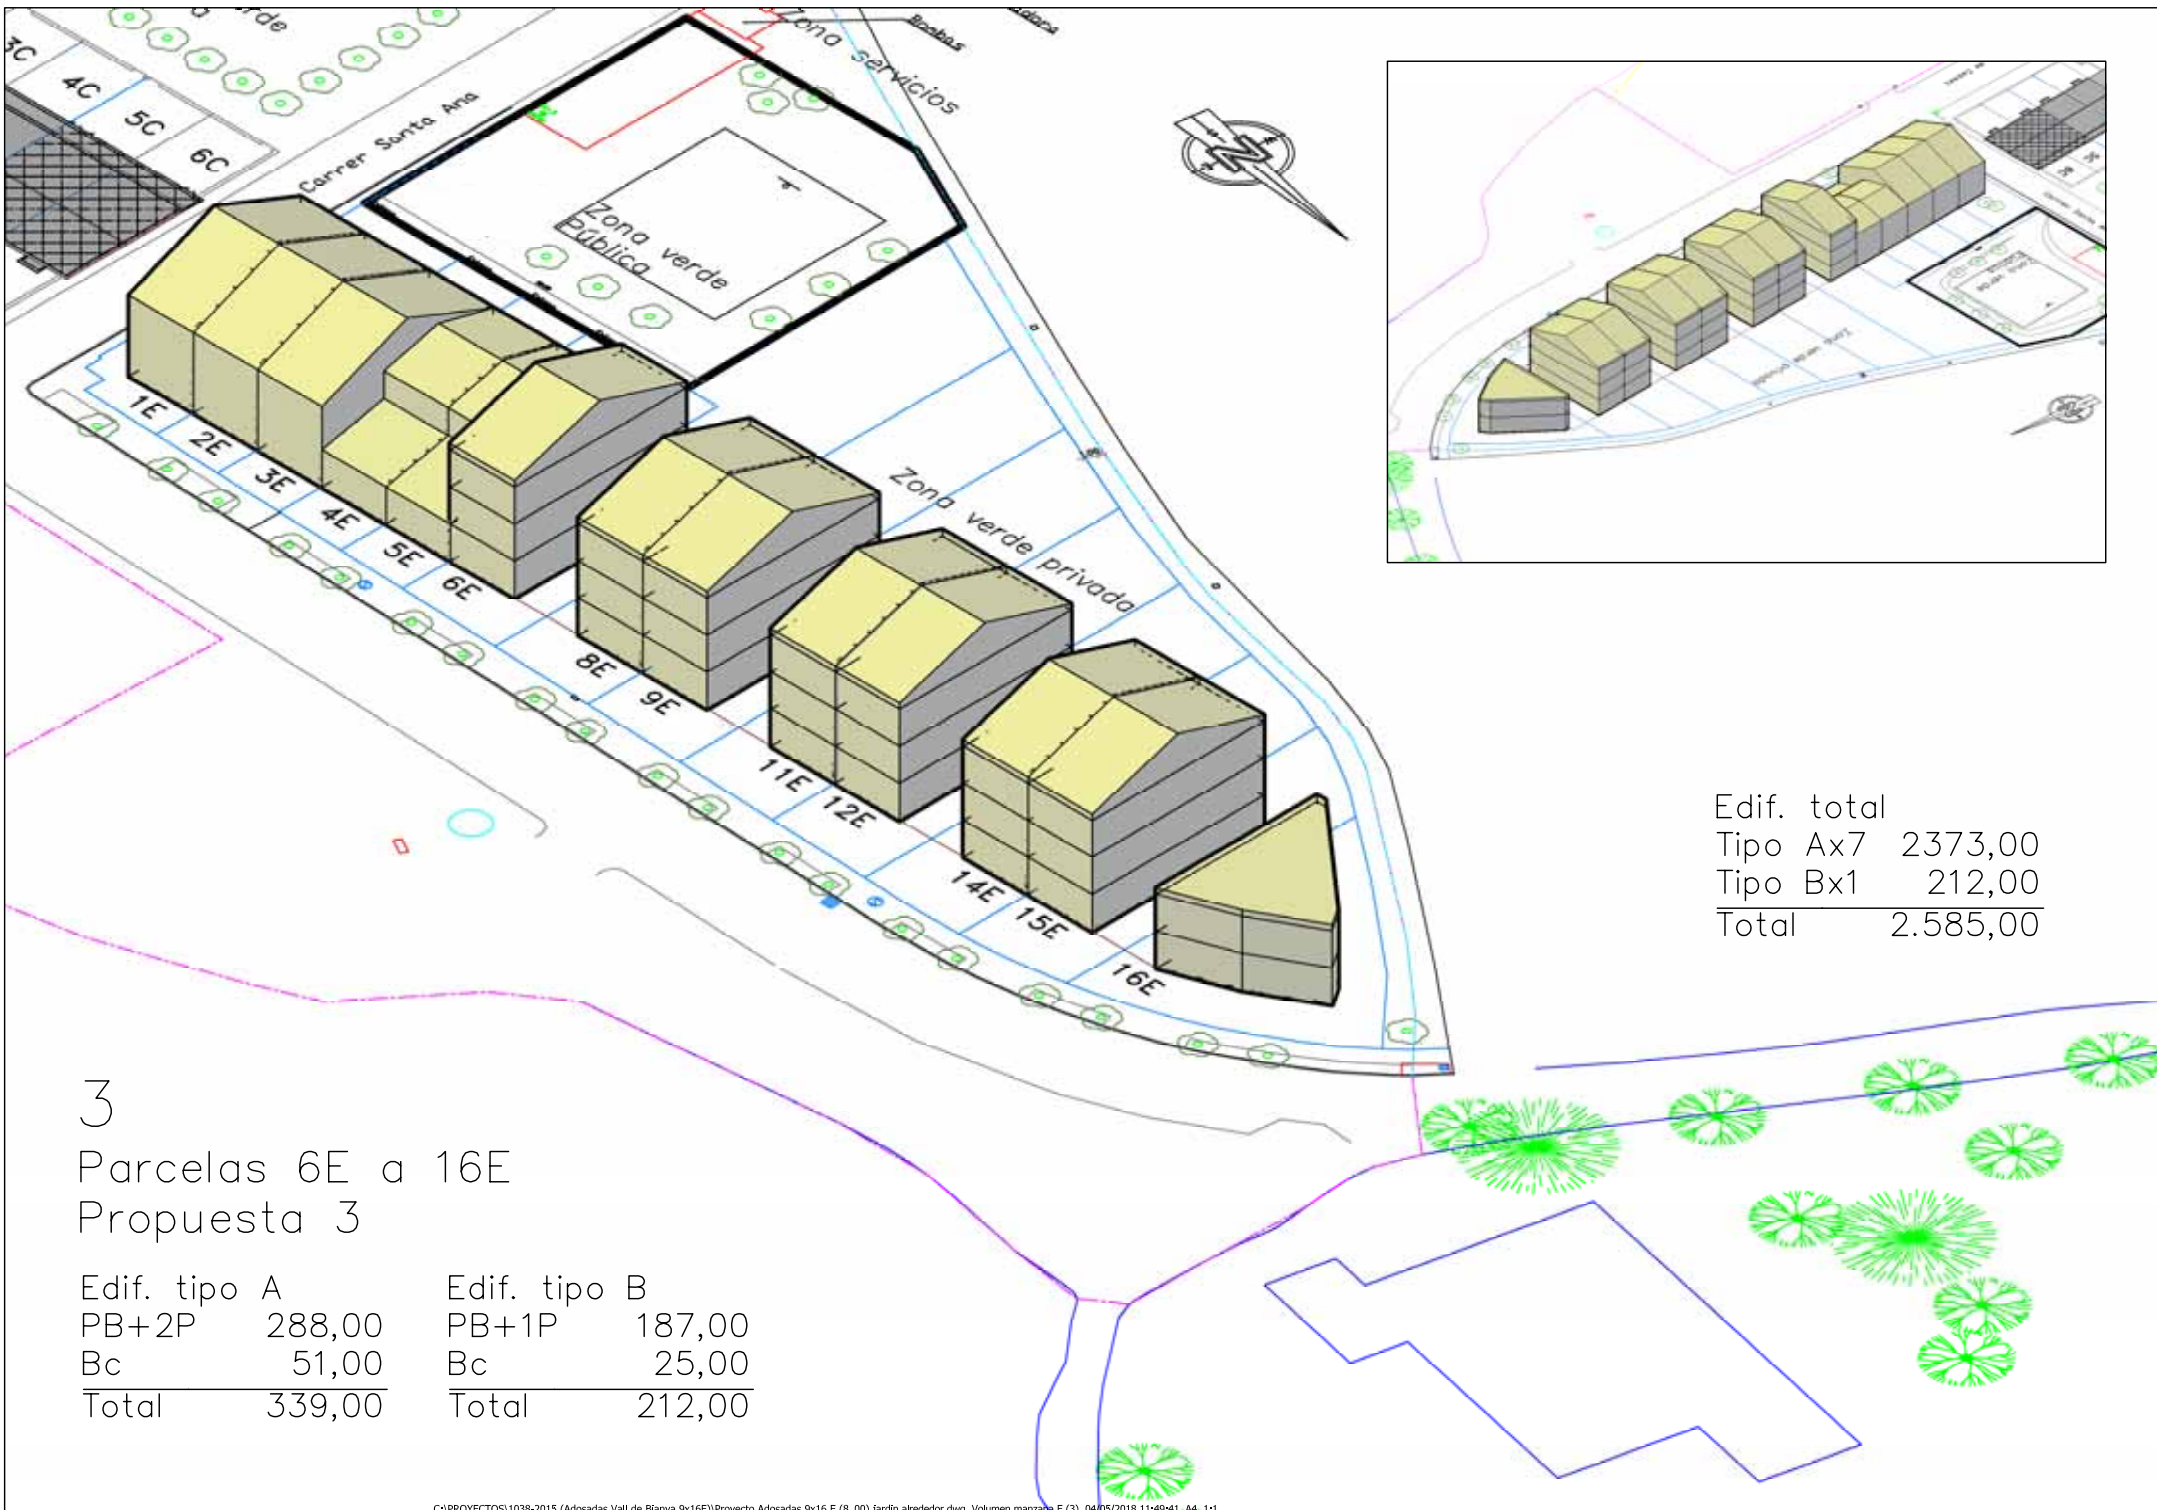

Edif. total	
Tipo Ax7	2373,00
Tipo Bx1	212,00
<b>Total</b>	<b>2.585,00</b>

3  
 Parcelas 6E a 16E  
 Propuesta 3

Edif. tipo A		Edif. tipo B	
PB+2P	288,00	PB+1P	187,00
Bc	51,00	Bc	25,00
<b>Total</b>	<b>339,00</b>	<b>Total</b>	<b>212,00</b>

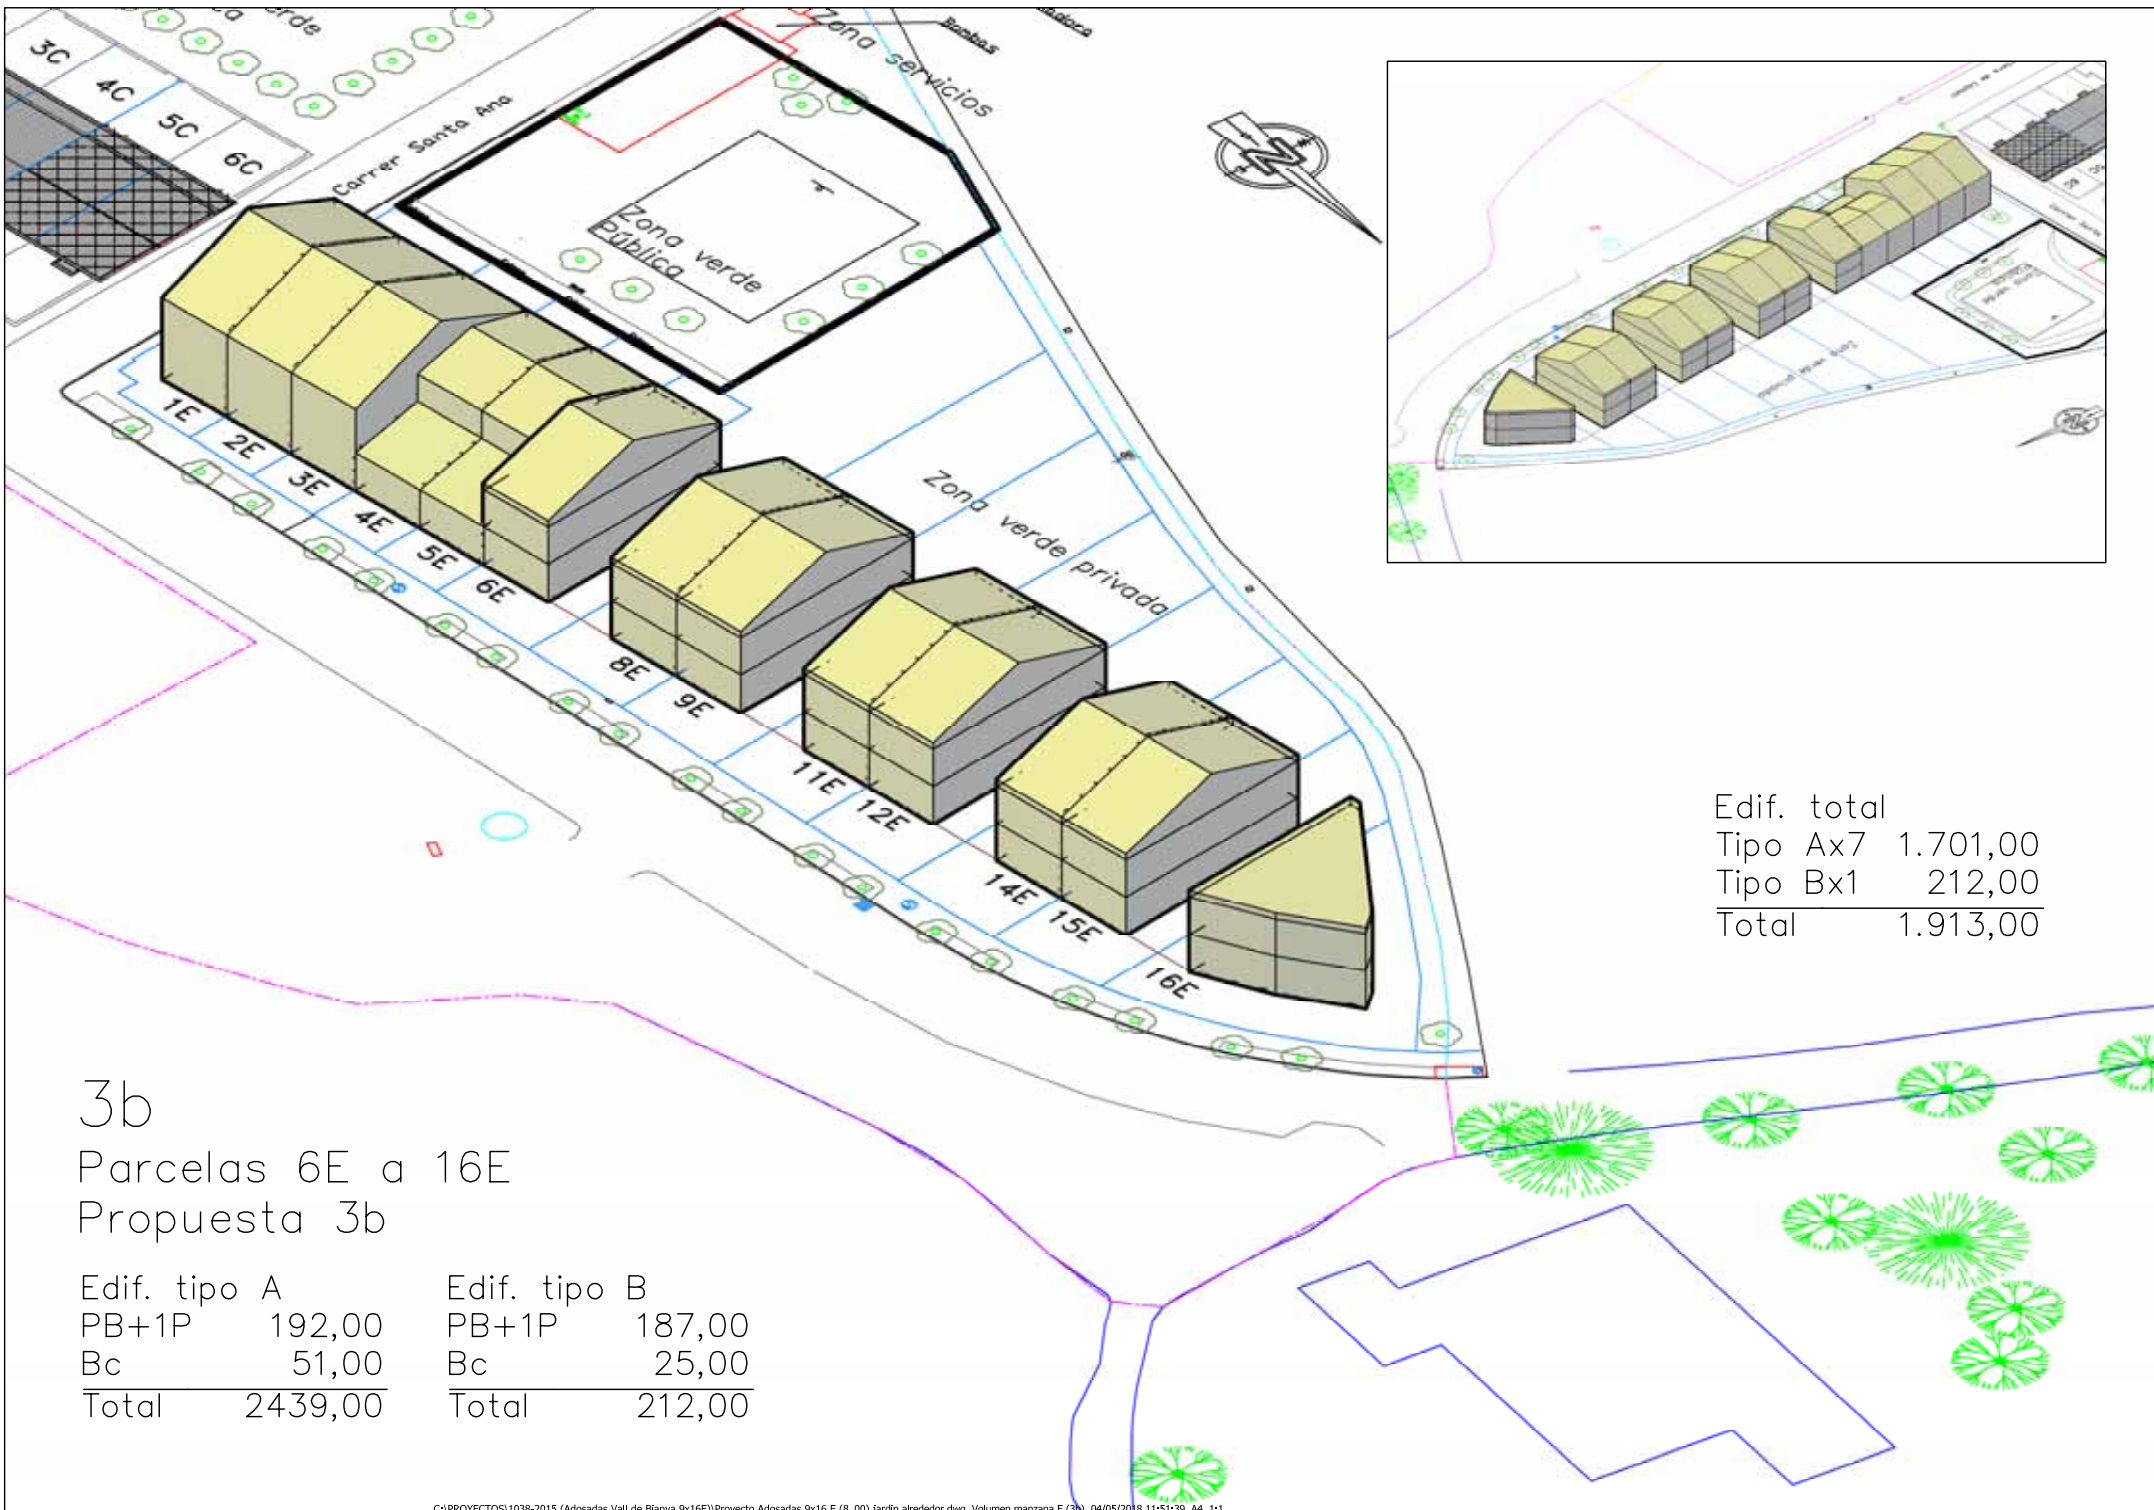

3b

Parcelas 6E a 16E

Propuesta 3b

Edif. tipo A

PB+1P 192,00

Bc 51,00

Total 2439,00

Edif. tipo B

PB+1P 187,00

Bc 25,00

Total 212,00